

- NOTES**
 These drawings have been produced with reference to the CDM Regulations 2015. Please note that these are pre-construction phase drawings and should be subject to further design risk management as required in accordance with Regulation 9
1. Do not scale for this drawing.
 2. All dimension in metres unless stated otherwise.
 3. The purpose of this drawing is to replicate the existing road markings for discussion.
 4. This drawing is based on OS Mapping provided by Stratford-upon-Avon Council.
 5. Road marking information transposed from Google Maps.
 6. This drawing is preliminary and subject to discussion.

KEY


- Site Location
- Mature Tree to Remain

REV	DATE	REVISION NOTE	BY
P01		Initial Issue	AF

PJA
 CLIENT: Stratford-upon-Avon Town Council
 PROJECT: Bridge Street & High Street Stratford-upon-Avon
 DRAWING TITLE: Proposed Option 2b Informal Street Overall
INFORMATION
 PJA JOB No. SUB-CODE DRAWING NO. REVISION
 05342 - A - 0250 - P01
 Revision Letter: P - Prelim / A - Approval / T - Tender / C - Construction
 BIM DRAWING REFERENCE

SCALE	DRAWN	REVIEWED	DATE
A3 @ 1:1000	AF	AK	12/05/21

Copyright © 2021 Stratford-upon-Avon Town Council. All Rights Reserved.

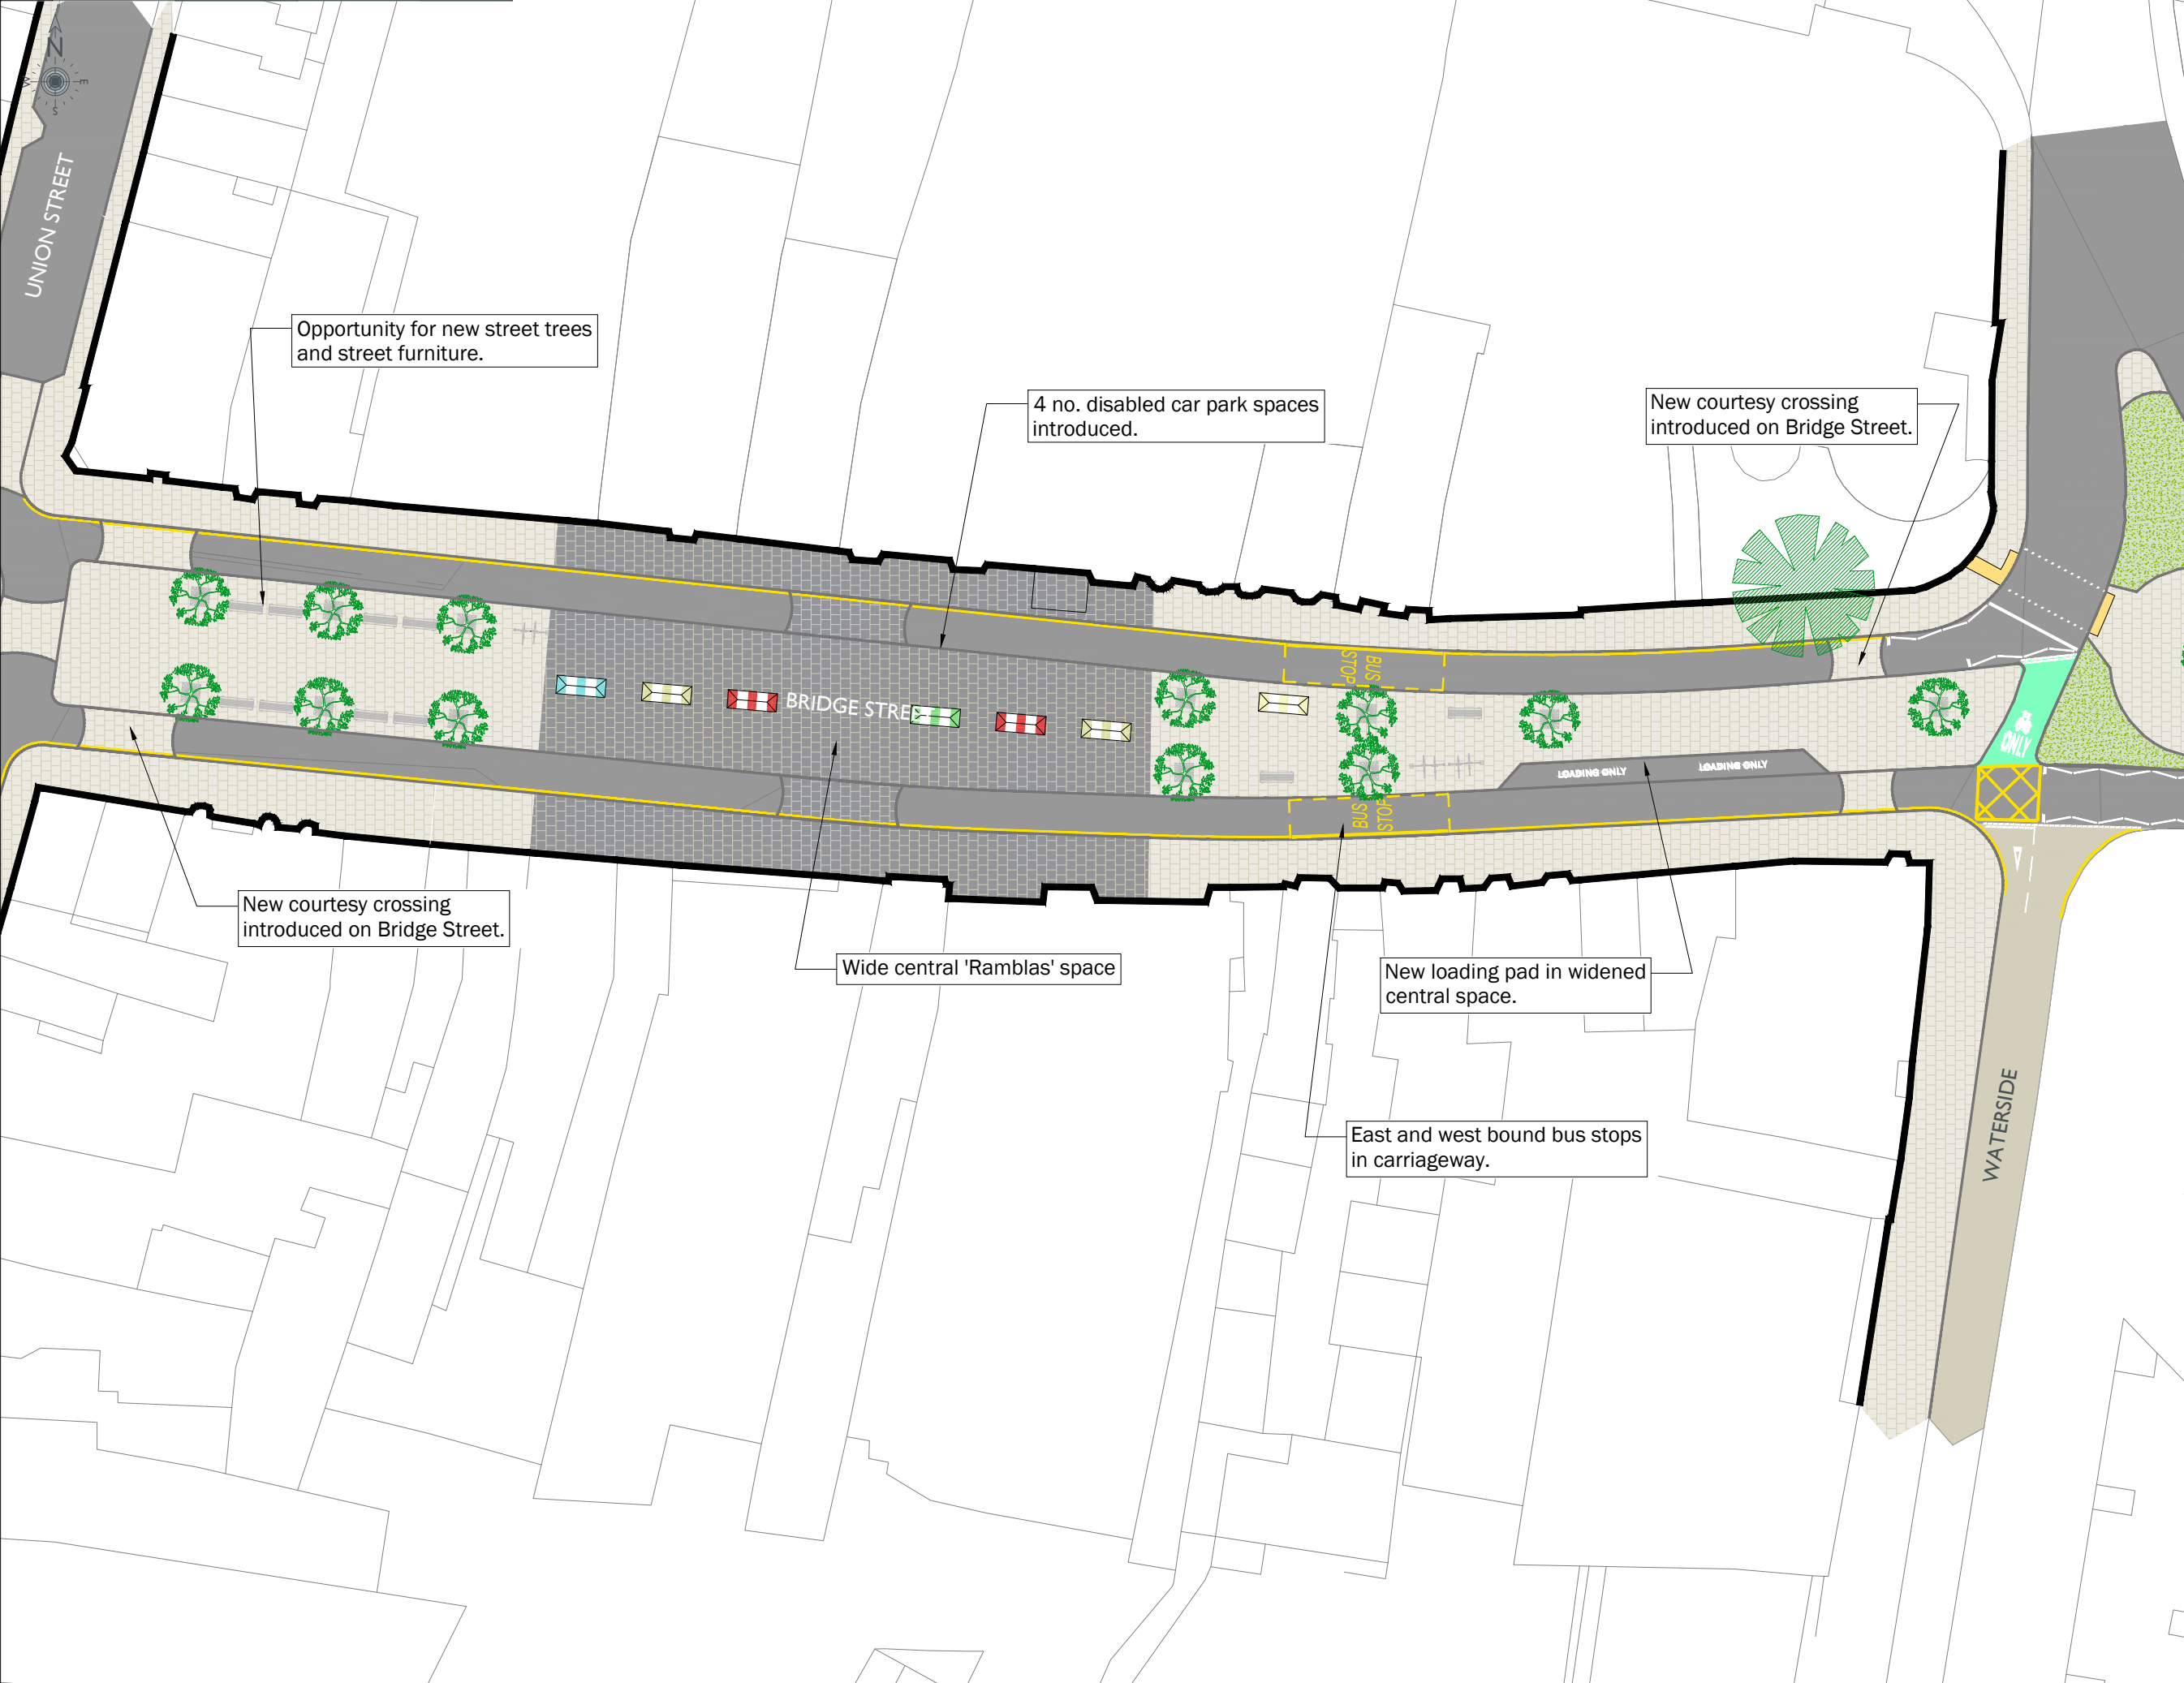

Opportunity for new street trees and street furniture.

4 no. disabled car park spaces introduced.

New courtesy crossing introduced on Bridge Street.

New courtesy crossing introduced on Bridge Street.

Wide central 'Ramblas' space

New loading pad in widened central space.

East and west bound bus stops in carriageway.

- NOTES**
- These drawings have been produced with reference to the CDM Regulations 2015. Please note that these are pre-construction phase drawings and should be subject to further design risk management as required in accordance with Regulation 9
1. Do not scale for this drawing.
 2. All dimension in metres unless stated otherwise.
 3. The purpose of this drawing is to replicate the existing road markings for discussion.
 4. This drawing is based on OS Mapping provided by Stratford-upon-Avon Council.
 5. Road marking information transposed from Google Maps.
 6. This drawing is preliminary and subject to discussion.

KEY

Mature Tree to Remain

REV	DATE	REVISION NOTE	BY
P01		Initial Issue	AF

PJA
 Seven House - High Street
 Longbridge - Birmingham
 B31 2UQ - Tel: 0121 475 0234
 Birmingham - Bristol
 Exeter - London - Reading
 pja.co.uk

CLIENT
 Stratford-upon-Avon Town Council

PROJECT
 Bridge Street & High Street
 Stratford-upon-Avon

DRAWING TITLE
 Proposed Option 2b
 Informal Street
 Bridge Street

DRAWING ISSUE STATUS
INFORMATION

PJA JOB No. SUB-CODE DRAWING NO. REVISION
 05342 - A - 0251 - P01

Revision Letter: P - Prelim / A - Approval / T - Tender / C - Construction
 BIM DRAWING REFERENCE

SCALE	DRAWN	REVIEWED	DATE
A3 @ 1:500	AF	AK	12/05/21



NOTES

These drawings have been produced with reference to the CDM Regulations 2015. Please note that these are pre-construction phase drawings and should be subject to further design risk management as required in accordance with Regulation 9

1. Do not scale for this drawing.
2. All dimension in metres unless stated otherwise.
3. The purpose of this drawing is to replicate the existing road markings for discussion.
4. This drawing is based on OS Mapping provided by Stratford-upon-Avon Council.
5. Road marking information transposed from Google Maps.
6. This drawing is preliminary and subject to discussion.

REV	DATE	REVISION NOTE	BY
P01		Initial Issue	AF

PJA
 Seven House - High Street
 Longbridge - Birmingham
 B31 2UQ - Tel: 0121 475 0234
 Birmingham - Bristol
 Exeter - London - Reading
 pja.co.uk

CLIENT
 Stratford-upon-Avon Town Council

PROJECT
 Bridge Street & High Street
 Stratford-upon-Avon

DRAWING TITLE
 Proposed Option 2b
 Informal Street
 High Street

DRAWING ISSUE STATUS
INFORMATION
 PJA JOB No. SUB-CODE DRAWING NO. REVISION
05342 - A - 0252 - P01
 Revision Letter: P - Prelim / A - Approval / T - Tender / C - Construction
 BIM DRAWING REFERENCE

SCALE	DRAWN	REVIEWED	DATE
A3 @ 1:500	AF	AK	12/05/21